


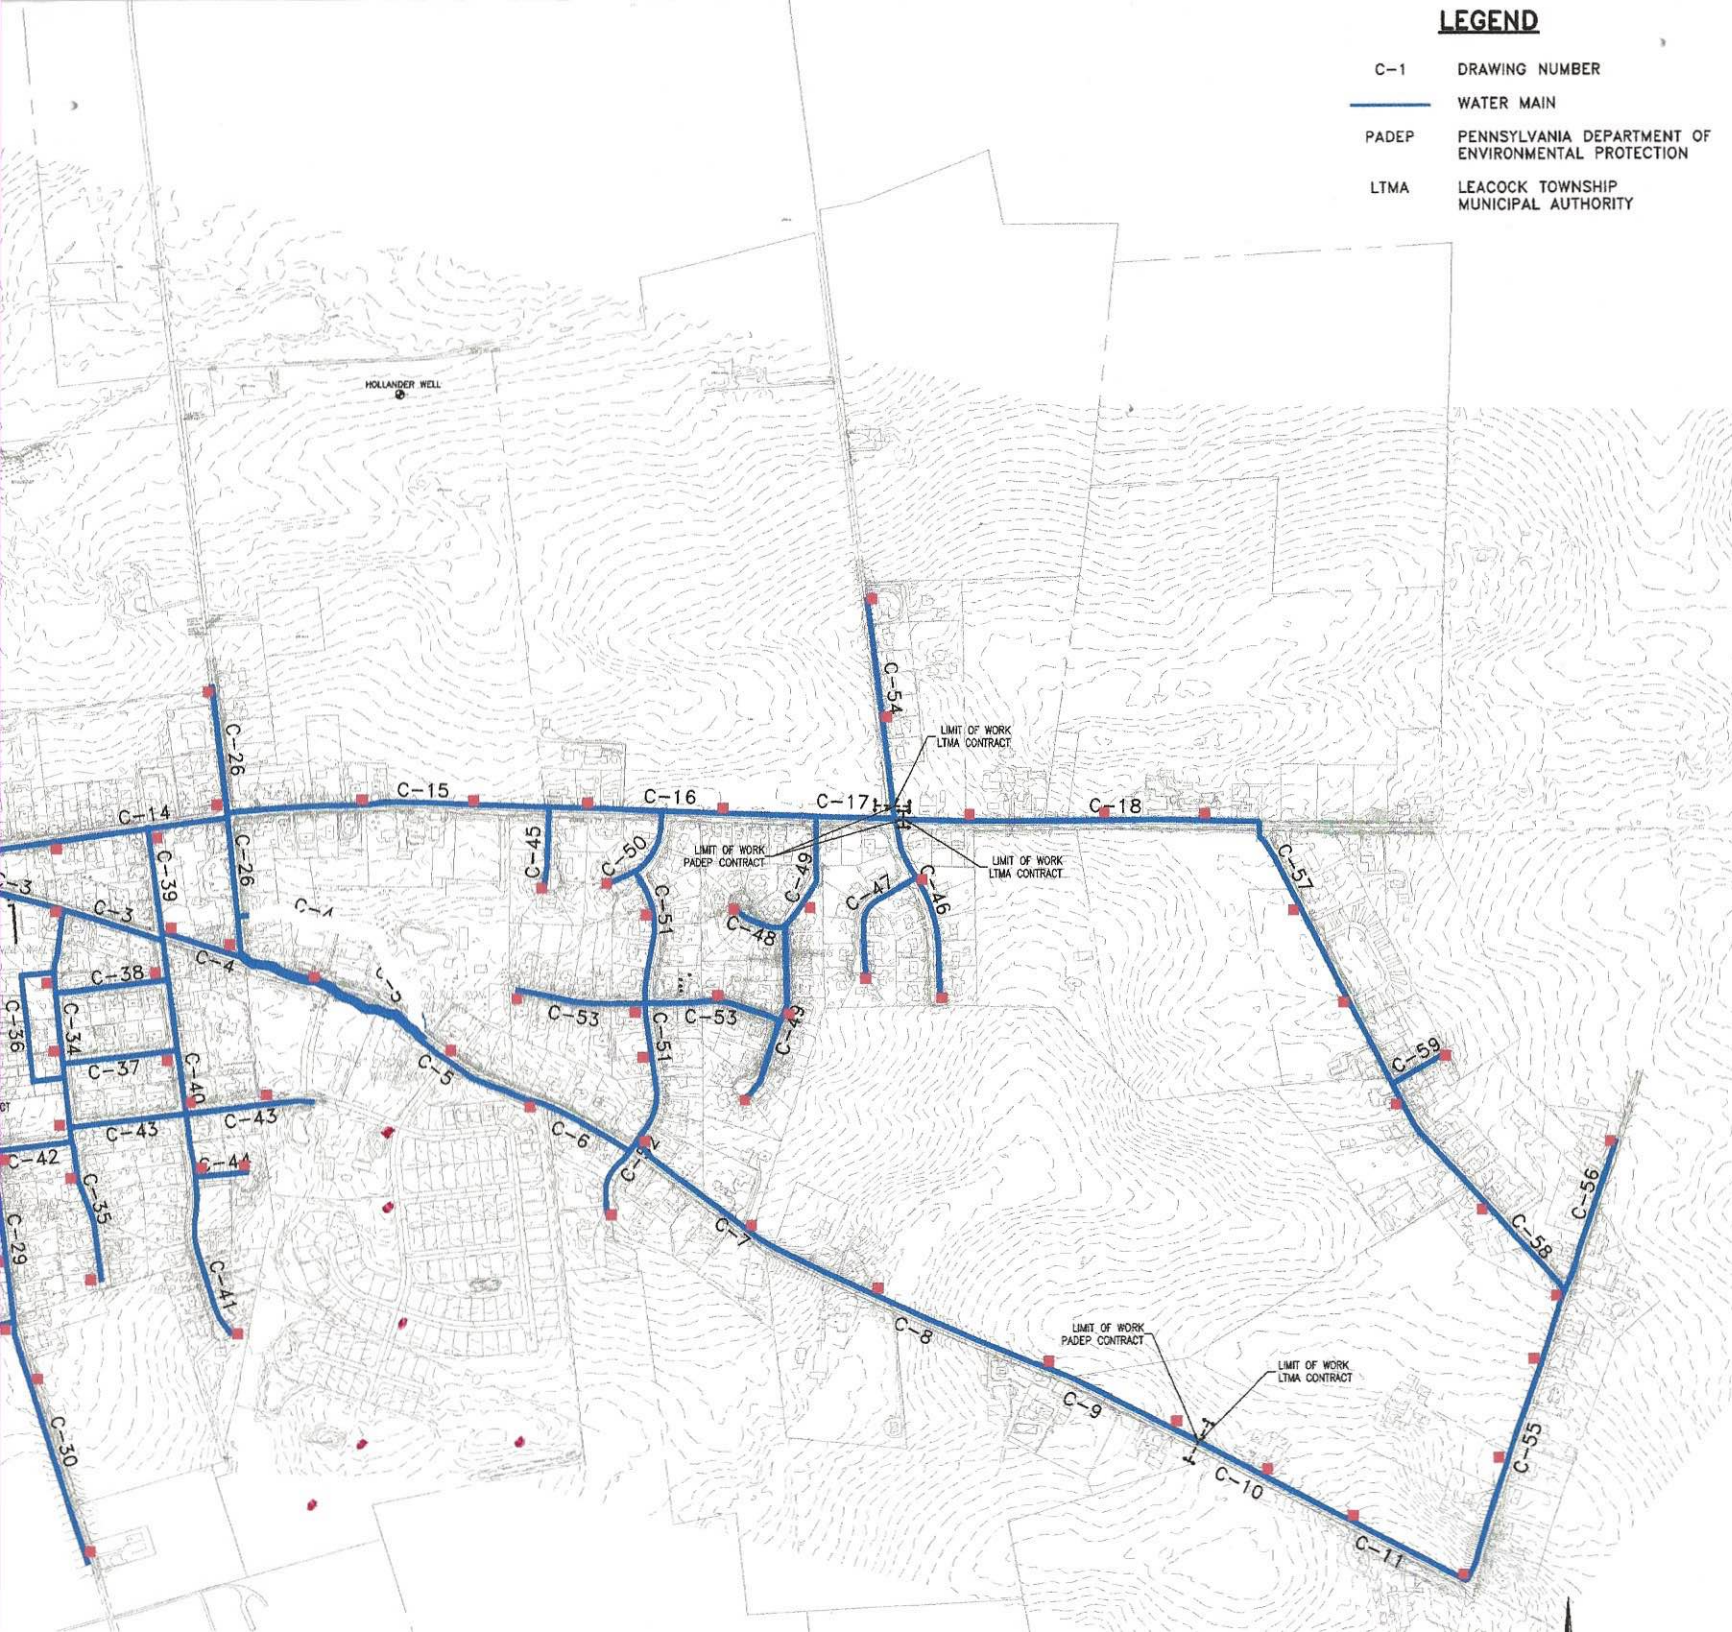
LEGEND

- C-1 DRAWING NUMBER
-  WATER MAIN
- PADEP PENNSYLVANIA DEPARTMENT OF ENVIRONMENTAL PROTECTION
- LTMA LEACOCK TOWNSHIP MUNICIPAL AUTHORITY



Groundwater & Environmental Services, Inc.
 440 CREAMERY WAY, SUITE 500,
 BXTON, PA 19341
 800-426-9871

STATE PROFESSIONAL ENGINEER, NO.



Revisions to water main location table	Feb. 2015	DATE
Revisions to water main table	Dec. 2015	DATE
REV	DESCRIPTION	

THIS DOCUMENT IS PART OF AN INTEGRATED ENGINEERING DESIGN. NO CHANGE IS PERMITTED EXCEPT UNDER THE DIRECTION OF A LICENSED PROFESSIONAL ENGINEER.

**WATER DISTRIBUTION
 SHEET LOCATION MAP**

PROJECT
 MUNICIPAL WATER SYSTEM
 LEACOCK TOWNSHIP
 LANCASTER COUNTY, PA

FIGURE TITLE

DESIGNED BY	GW
APPROVED BY	GW
DRAWN BY	TP